


PIANTA PRIMO PIANO
scala 1:50

ALLOGGIO 3
mq 84,00

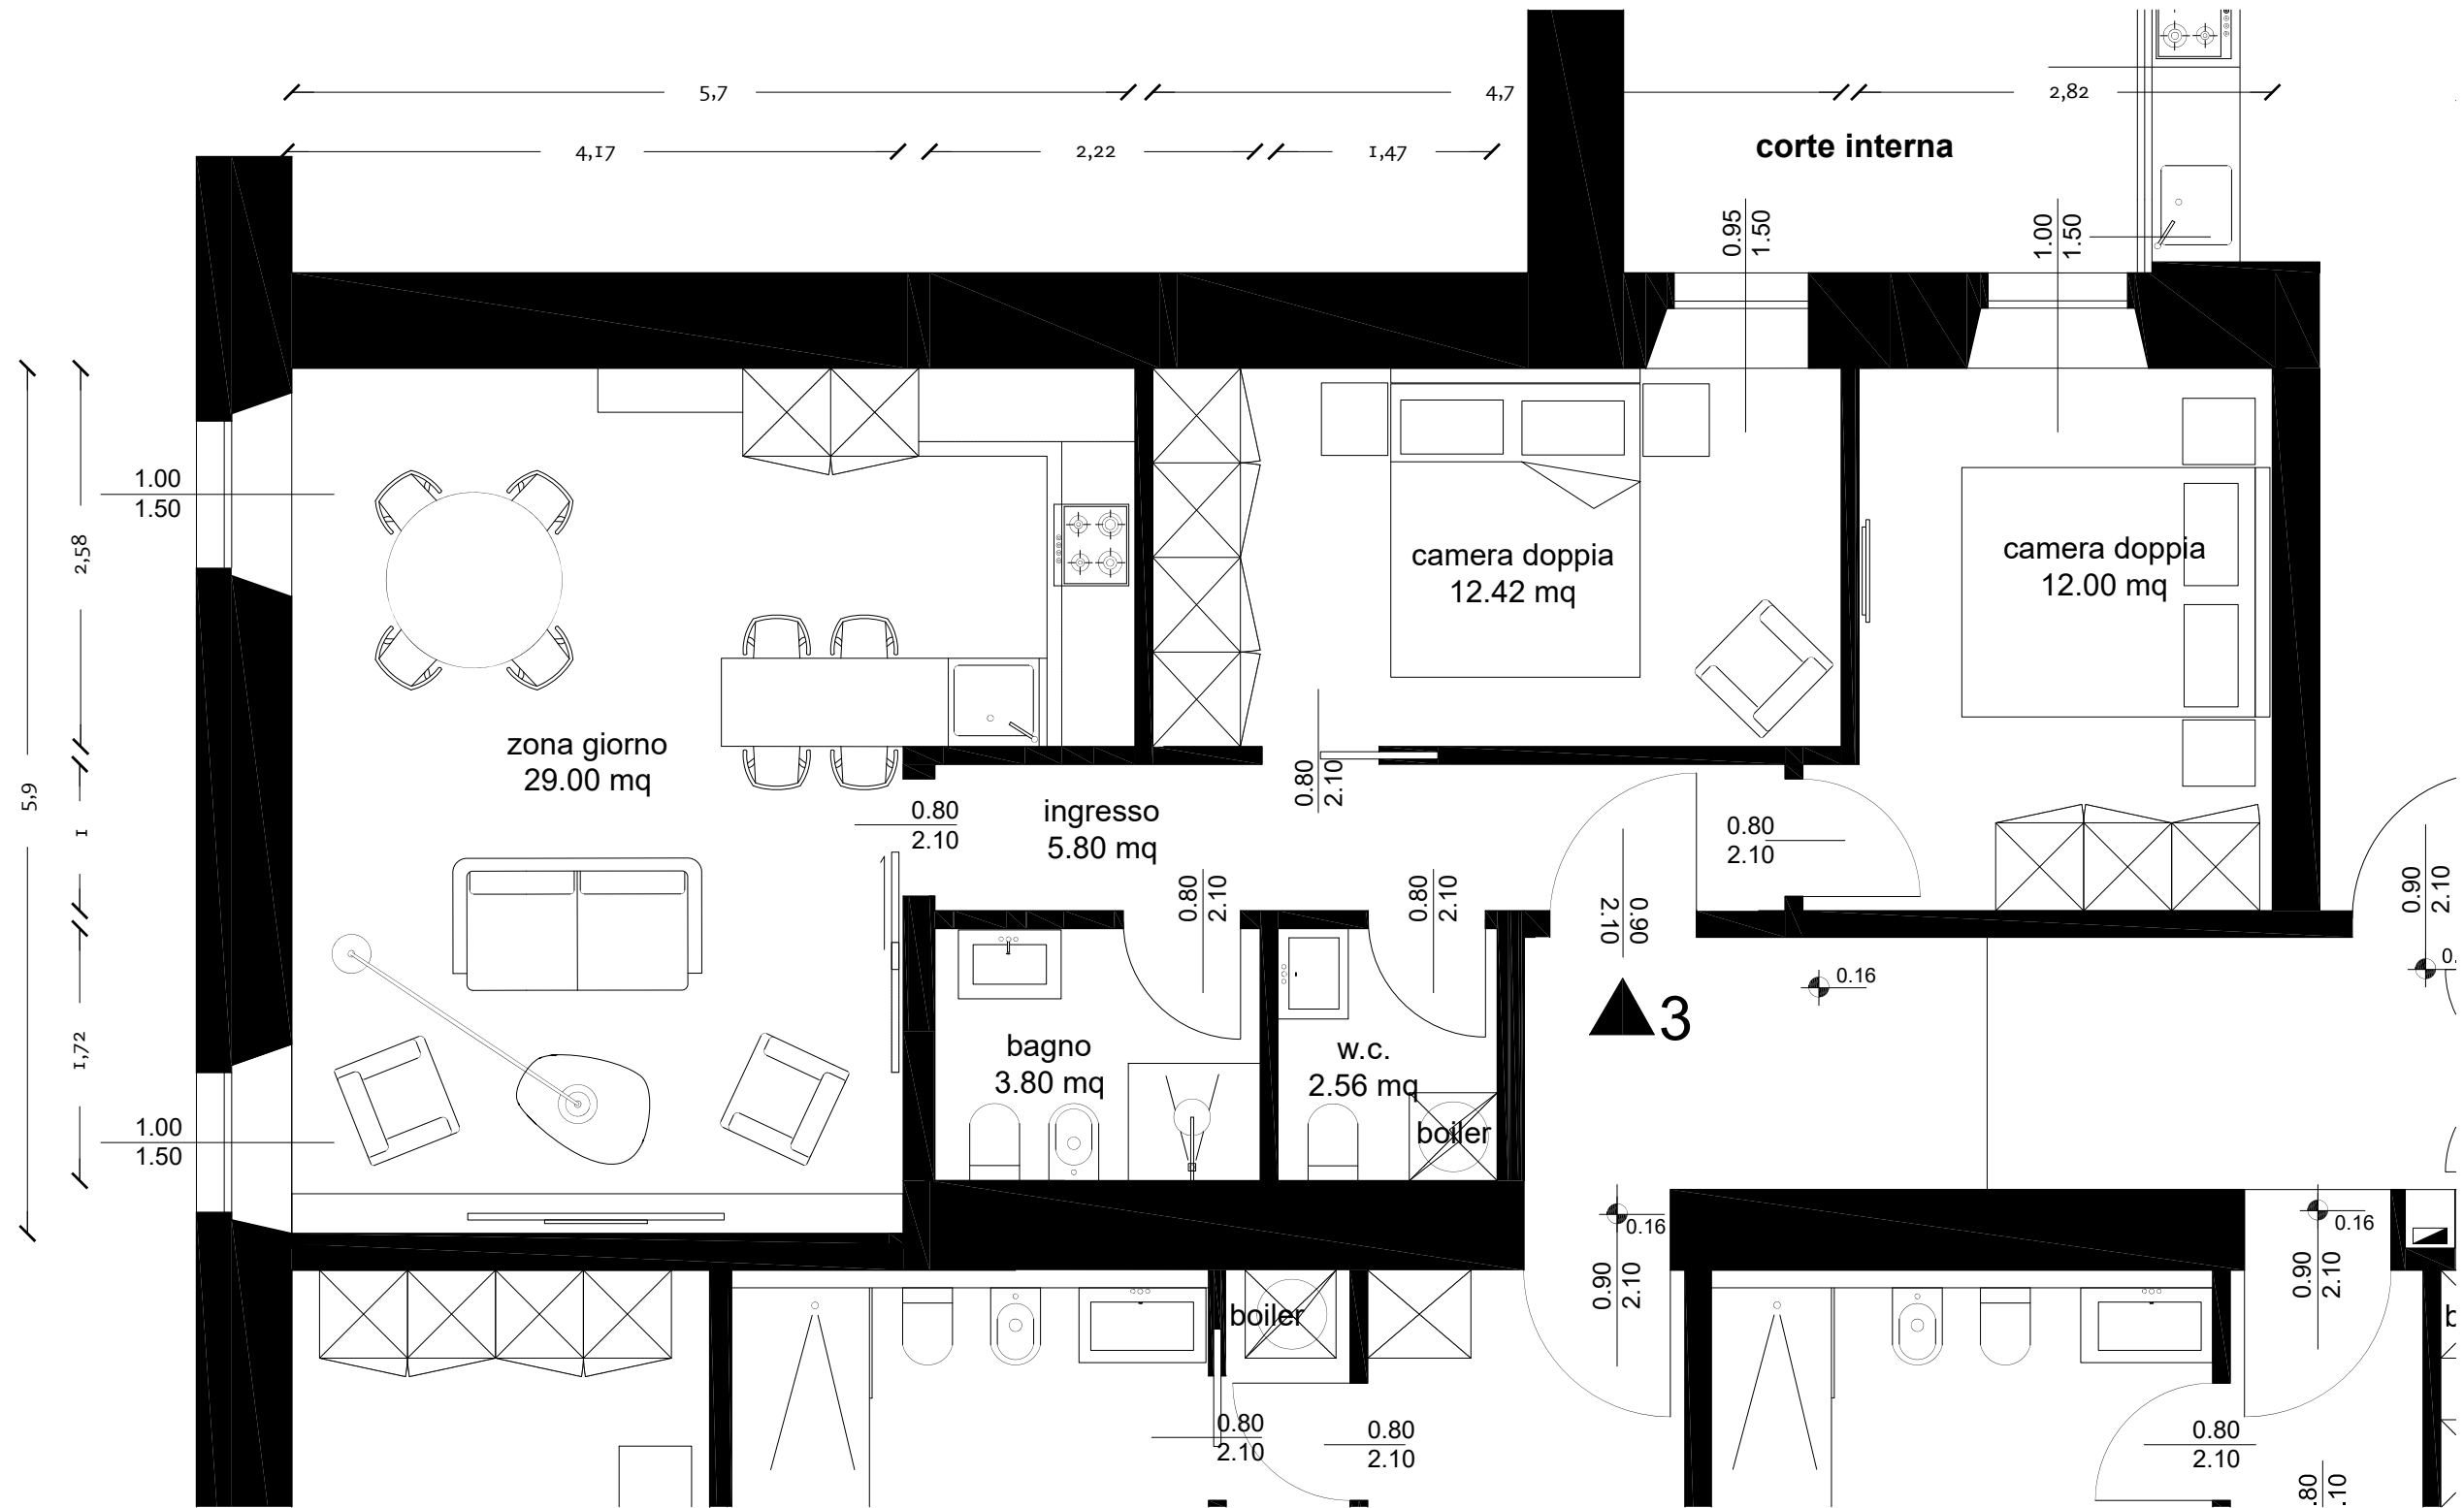

BAGNO a) ALLOGGIO 3

SCALA 1:50

CASALGRANDE PADANA

PAVIMENTO
cassero antracite
60x60, 10 mm

MARAZZI

PARETI
apeal grey
60x60, 10 mm

CATALANO



WC
eco sfera nf 54 1VPS54RECO00
53x35x41 cm




LAVABO
new light BCO 62
62x48 cm

FRATTINI








LEA 64065
cromato
H 29 cm

TERMOARREDO
CASSETTA SCARICO DA INCASSO SIGMA 8

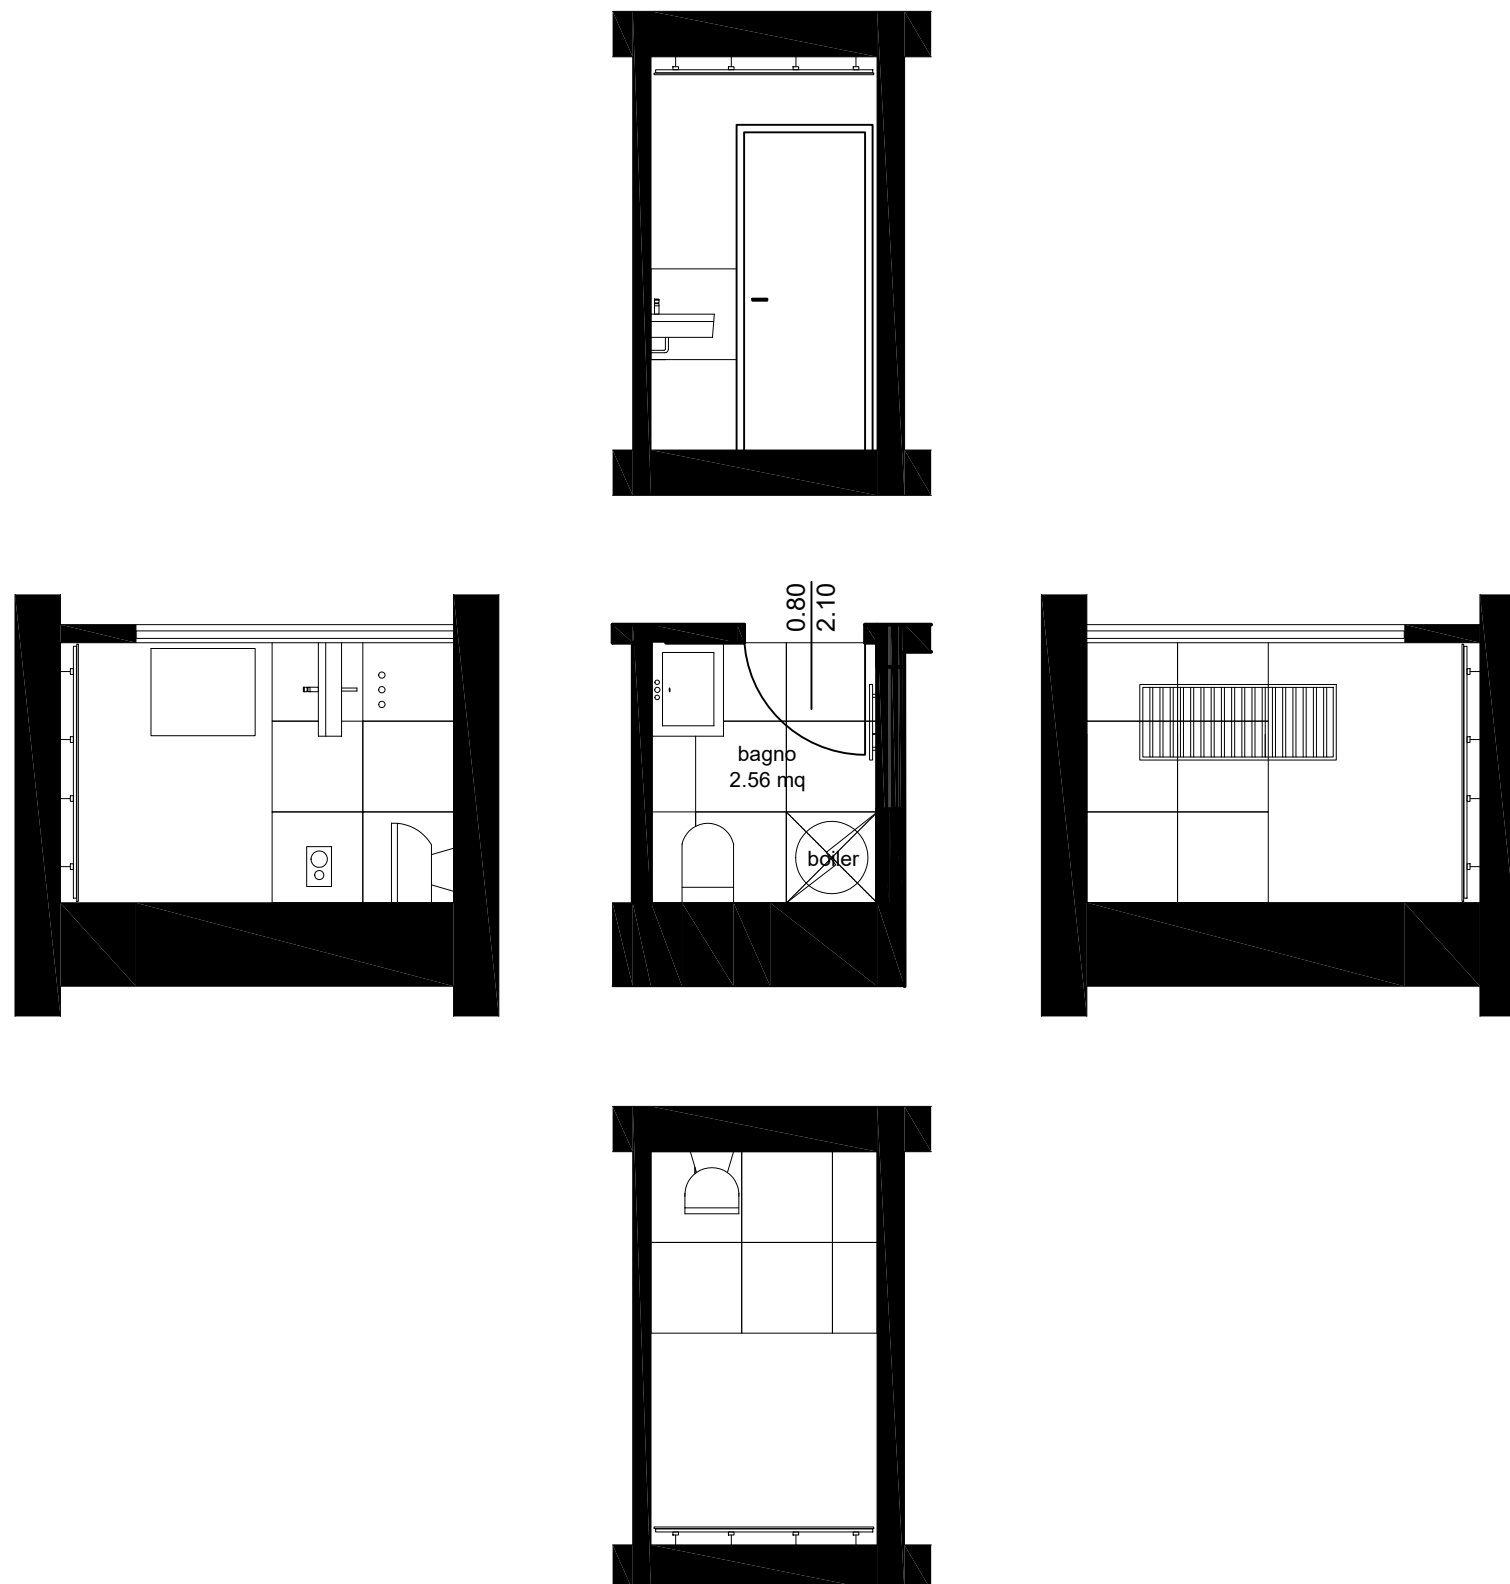


BAGNO b) ALLOGGIO 3

SCALA 1:50

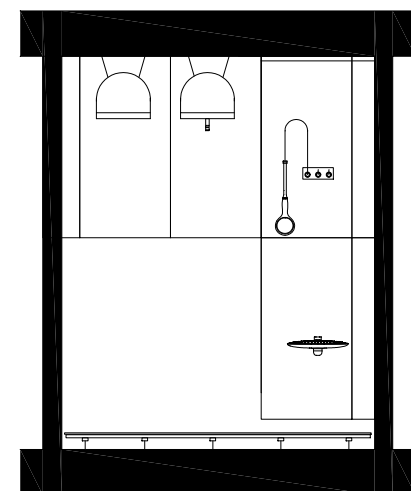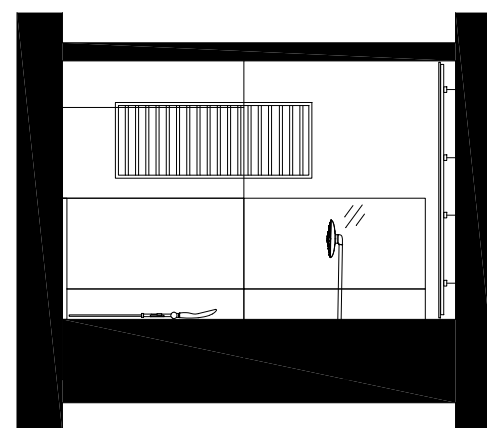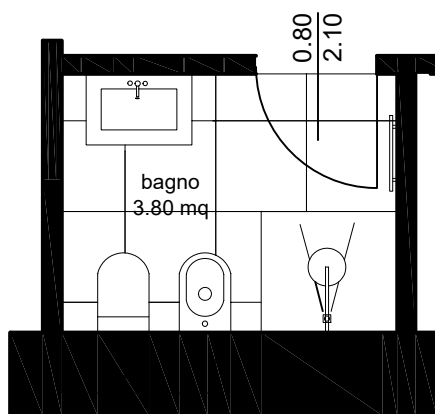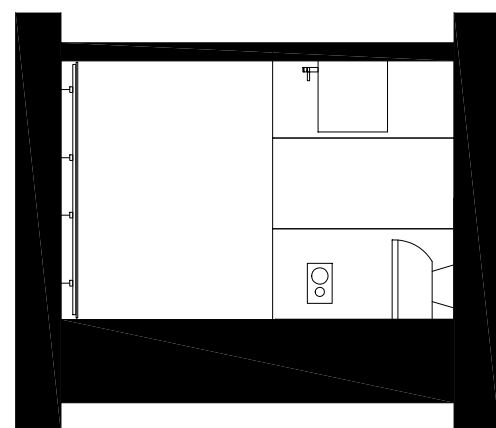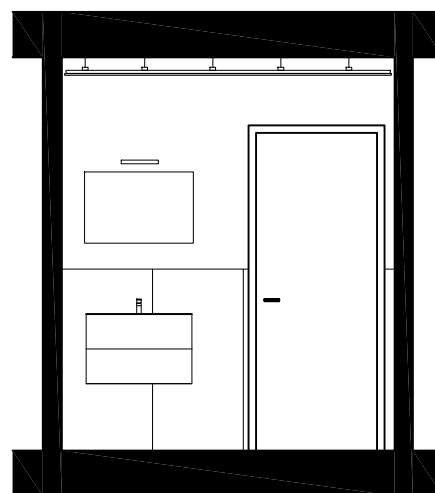


CASALGRANDE PADANA

 PAVIMENTO
cassero antracite
60x60, 10 mm


 PARETI
marmoker - verde aver
60x120, 10 mm

CATALANO

 WC
eco sfera nf 54 1VPS54RECO00
53x35x41 cm

 BIDET
eco sfera 1BIS54ECO00
53x35x41 cm

PUNTOTRE

 LAVABO
UV 01 BIANCO UV OPACO CONSOLLE SPEED
COMPLETO DI LAMPADA E SPECCHIO
70x46x46 cm

FRATTINI


 LEA 64065
cromato
H 29 cm

 LEA 6410300
cromato

 DOCCIA LEA
cromato

ACQUABELLA

 PIATTO DOCCIA
SLATE 80 bianco
80x90 cm

  VETRO DOCCIA SAMO
PARETE C/PORTA SCORR. AMERICA 4 77- 81
TRASPARENTE BRILLANTATO CROMO LUCIDO

TERMOARREDO
CASSETTA SCARICO DA INCASSO SIGMA 8